


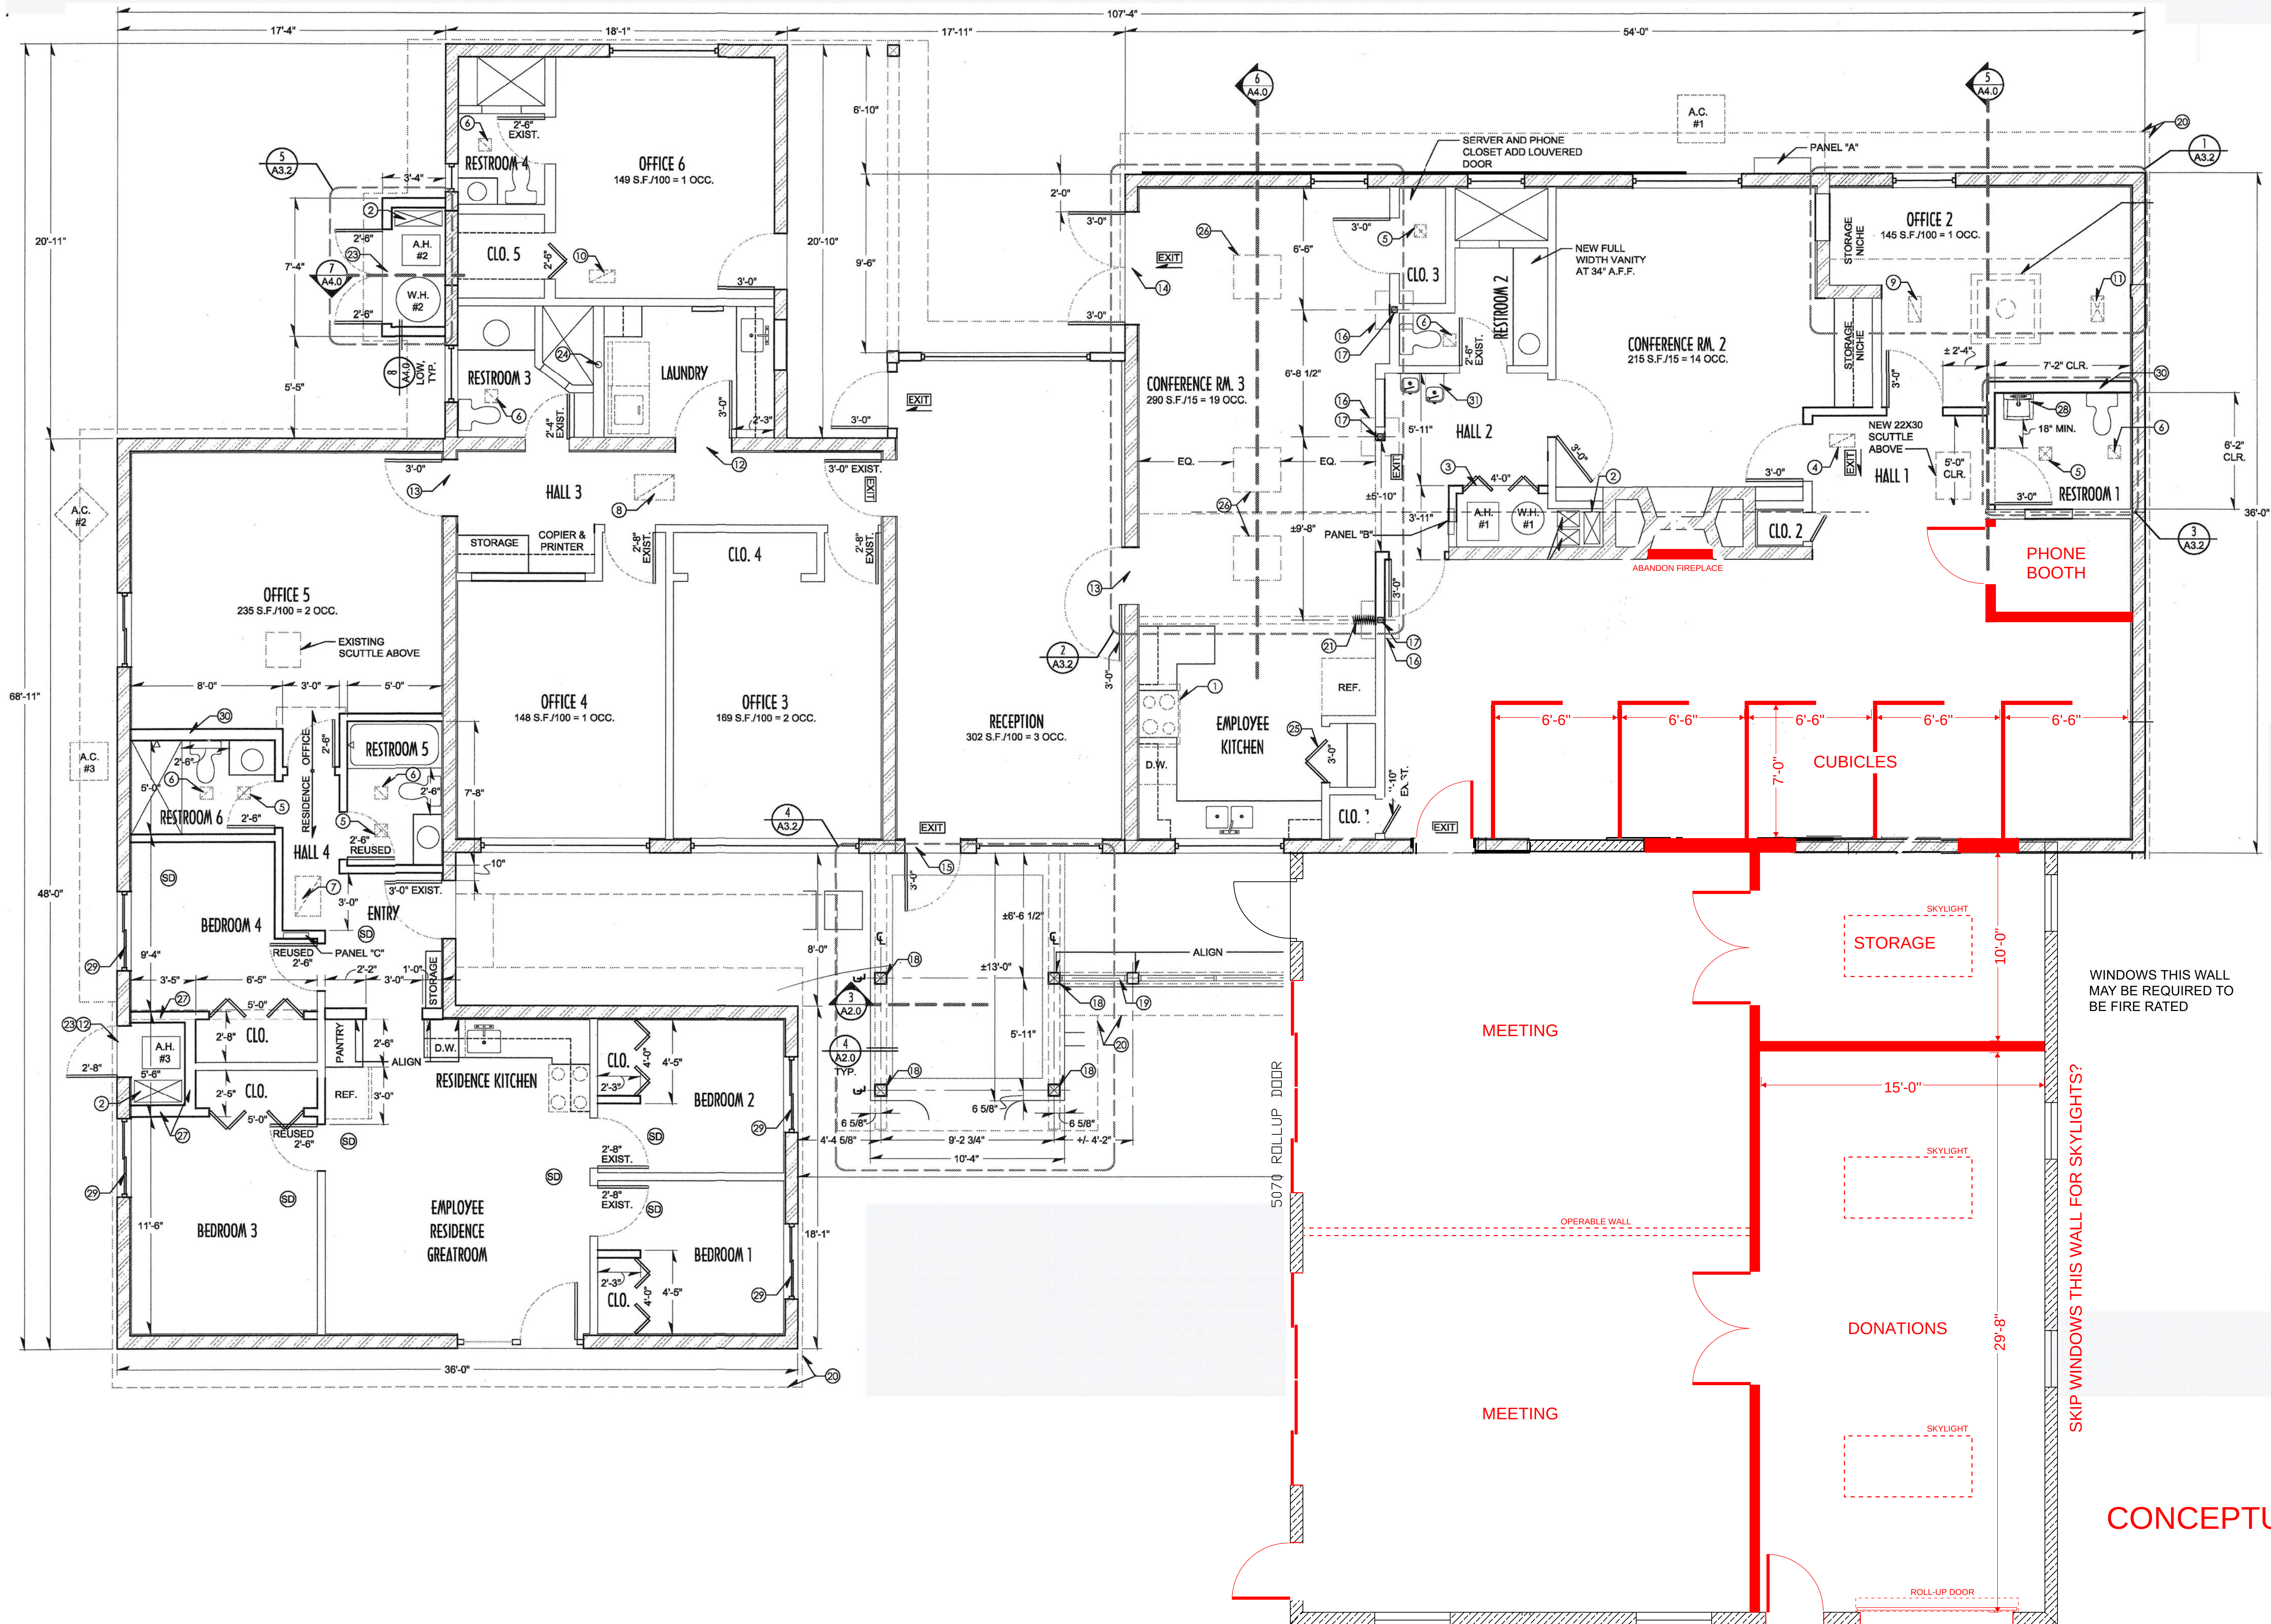

MAGGIE'S PLACE
4001 N. 30TH STREET
PHOENIX, AZ 85016

CONCEPTUAL FLOOR PLAN
OPTION 1

1/4" = 1'-0" 01.03.2023
CCBG Architects, Inc.